


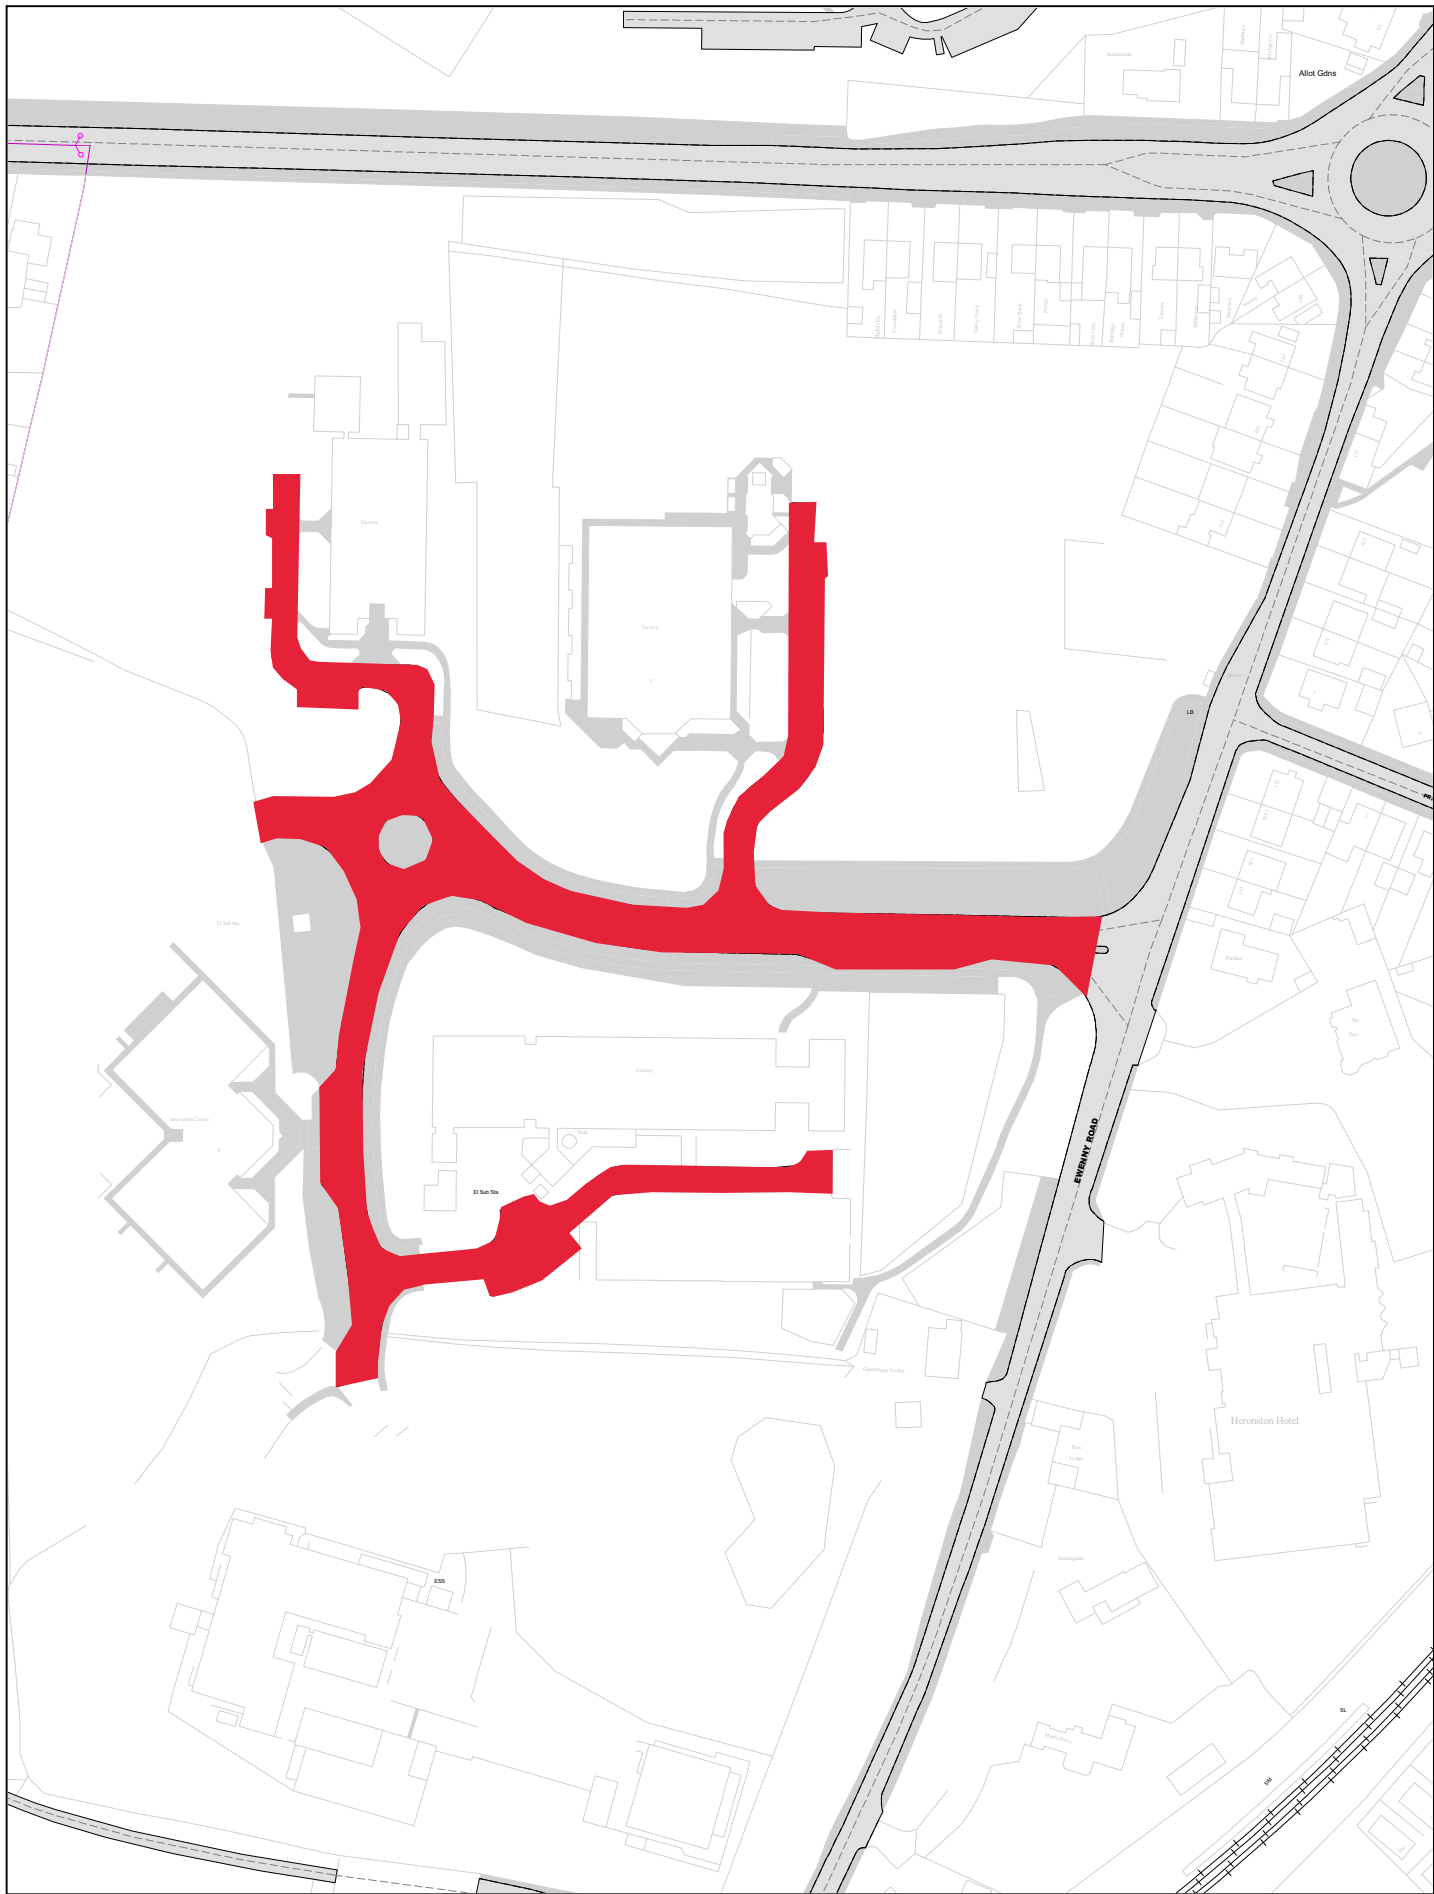

**Rhodfa Dechnoleg - Pen-y-bont  
ar Ogwr  
Technology Drive - Bridgend**

■ Aros ar 30mya angen GRhT newydd.

© Crown Copyright and  
database right 2021.  
Ordnance Survey 100023405.  
+Hawlfraint a  
hawliau cronfa ddata'r Goron  
2021. Rhif Trwydded yr  
Arolwg Ordnans 100023405.

|             |  |
|-------------|--|
| SCALE       |  |
| DATE        |  |
| DRAWING No. |  |
| DRAWN BY    |  |